



**Nottinghamshire
County Council**
Communities

Strategic Director: Mick Burrows

Prepared by: Coordination Officer
South

Fax No. (0115) 8786013
Tel No. (0115) 8786050
Date: 24th April 2009

Roadworks Notification

Traffic Control Centre	P	Freight Transport Association
Police - Force HQ, Traffic Planning	P	Road Hauliers Association
Fire Service – Control Room	P	Mr P Tame – National Farmers Union
Ambulance Service	P	Mr H McClintock - PEDALS
Mr A Buckland - Nottinghamshire Transport Services		D Smedley/K Wright/G Burke – Tent Barton Buses
Mr G Chadburn – Duty Officer		P Peet – Nottingham City Transport
Mr R Driver – Bridge Manager		Mr D Parton – Gedling Borough Council
Mr P Chamberlain - Highway Planning		Mr M Coltart – Highway Operations Gedling
Mr T Nix - Area Road Safety Officer		Mr M Auckland – NCC Winter Maintenance
Technical Library		Corporate Communication Officer - County Hall
Mr P Barker – Resources and Development		Cllr James O’Riordan, Cllr Mark Spencer, Cllr John
Ms S Bailey – Communications		Clarke, Cllr Rodney Kempster - County Hall
Mr R Crook – Traffic Data Collection		Mr M Auckland : Lambley, Mr M Auckland , Calverton
Mr Davidson - RAC Roadata		
Travelwise		
Mr R Wagstaff - Programme Editor, Radio Trent		
Copy Desk - Nottingham Evening Post		
Mr M Thomas - Metro Holdings		
Ms S Redfern – Contact Centre		

TEMPORARY RESTRICTION OF ROAD

Road & Location: **MAPPERLEY PLAINS, ARNOLD
MIDDLEBECK DRIVE TO NOTTINGHAM ROAD, WOODBOROUGH**

Times and Dates: **09.30 Monday 12th May to 15.30 Saturday 30th May 2009**

Carried out for: **Nottinghamshire County Council**

Carried out by: **Tarmac**

Nature of restriction: **Temporary 40mph and 10mph speed restrictions**

Description of works: **lining works**



Alternative route: **N/A**


Enquiries to: **Jeff Burton – Nottinghamshire County Council
Tel 0115 8786025**

Emergency Contact: **Rob Gamble - Tarmac
Tel - 07713 651547**

Additional Information: **works will be carried out under temporary traffic signals and a
convoy system – delays are expected**

PR G023

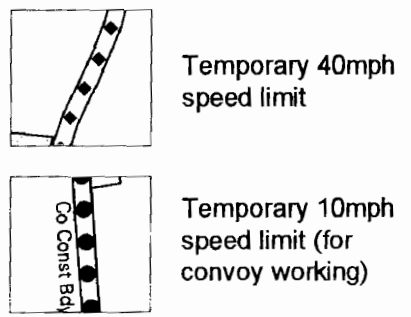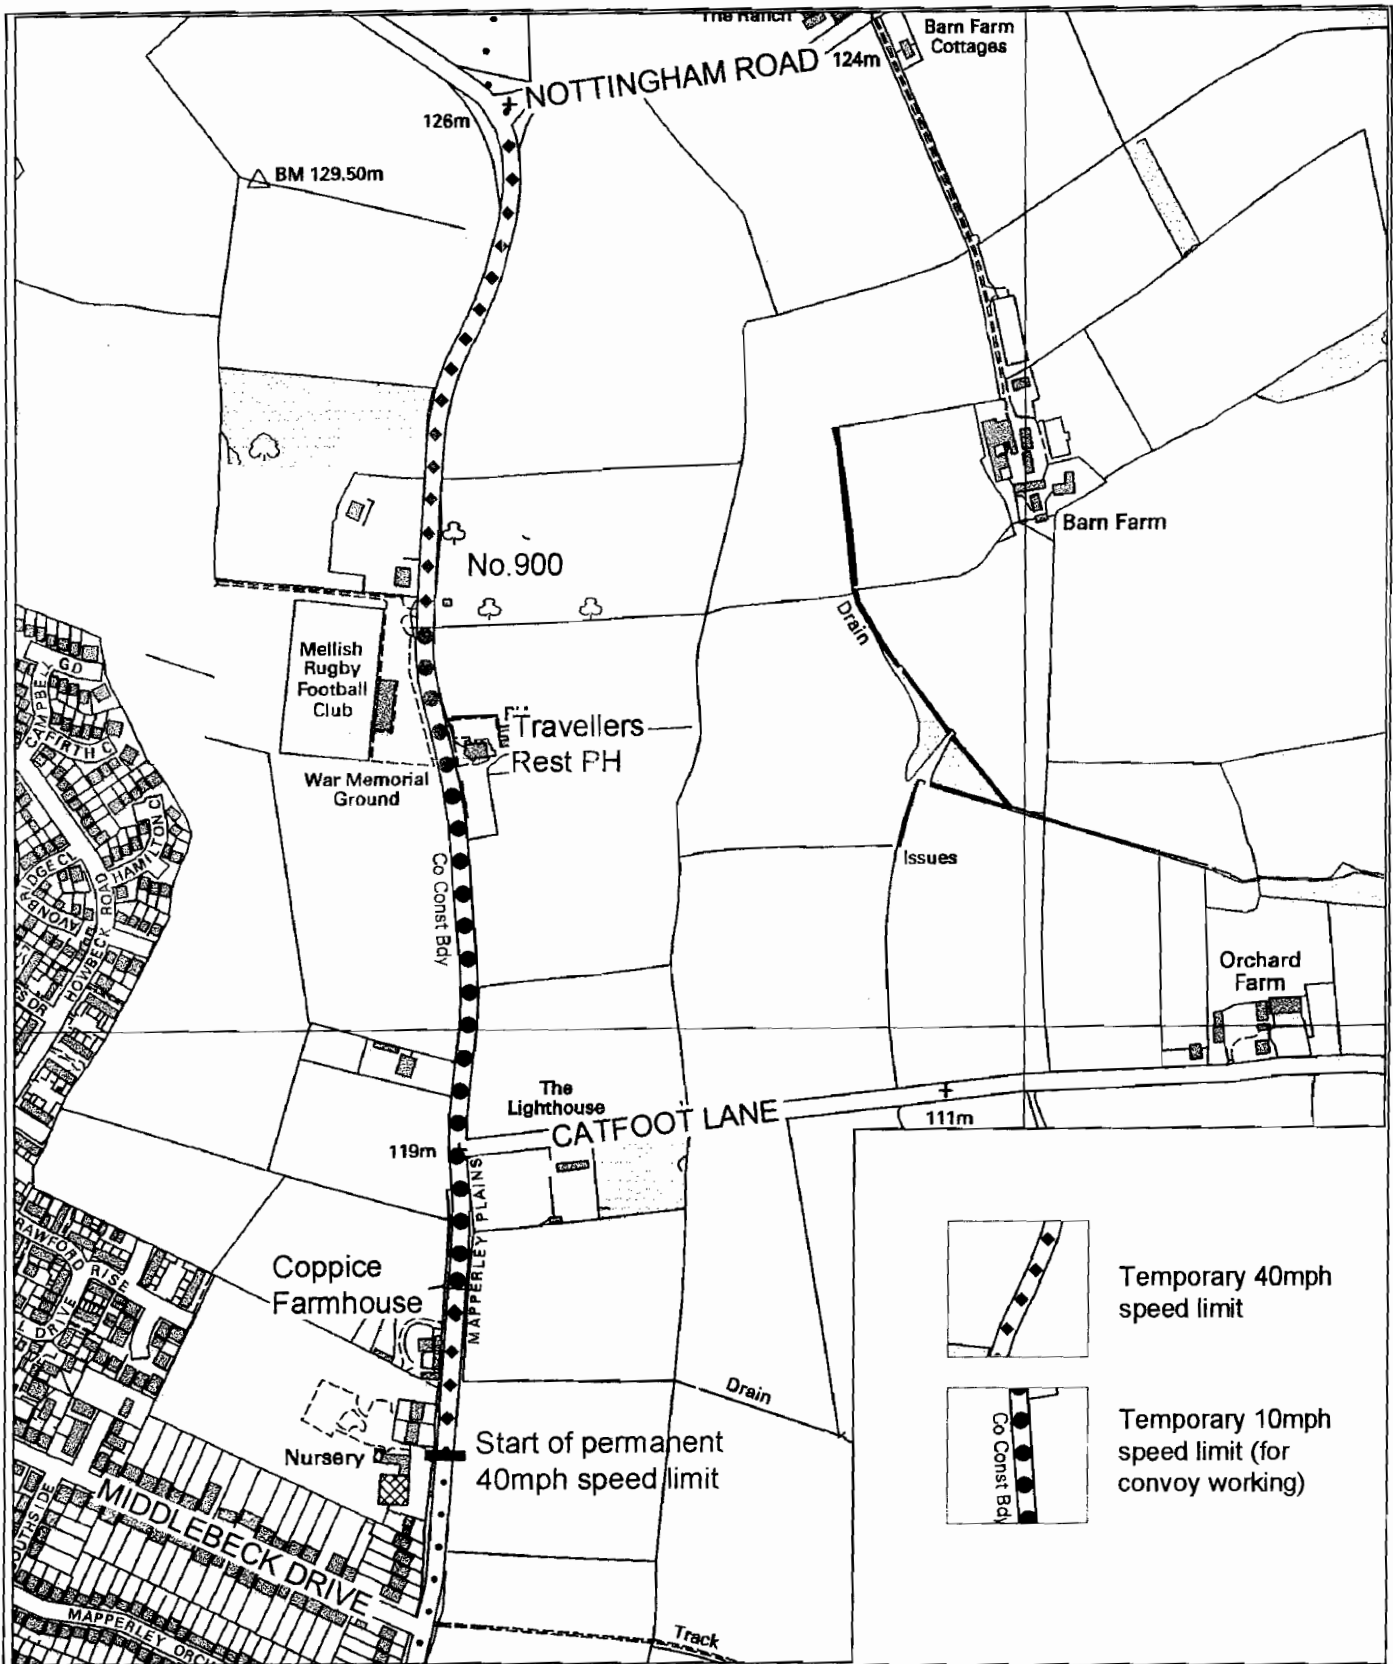

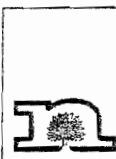 <p>Nottinghamshire County Council Communities Corporate Director Steve Calvert Trent Bridge House, Fox Road West Bridgford, Nottingham NG2 6BJ Tel : 0115 9823 823</p>	<p>Mapperley Plains AIU Improvements White Lining Works</p>		<p>Drawn J.A. Burton</p>	<p>Date Apr.09</p>
	<p>Property No.</p>	<p>Project No. JH15596</p>	<p>Ch'kd</p>	<p>Date</p>
<p>Title Temporary Speed Limit Plan</p>	<p>Auth</p>			<p>Traced</p>
<p>Drawing No. HS/04078/1672/100</p>	<p>Scale N.T.S.</p>			<p>Rev</p>